

Fixed Windows and Transoms

Parrett Windows & Doors

Durability, True Quality, & Simply Beautiful
"Experience the Difference"

RESIDENTIAL • HISTORIC • CHURCH • COMMERCIAL

Phone: 1-800-541-9527

info@parrettwindows.com

Fax: 1-877-238-2452

www.parrettwindows.com

Date: _____

Company: _____

Email: _____

Parrett

Attn: _____

From: _____

Original Quote #: _____

of Pages: _____

Phone: _____


P.O. #: _____

RE: _____

Fax: _____

Job Name: _____

Order:
Quote:

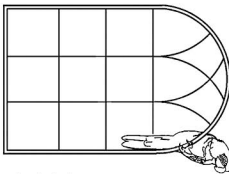

Transom Specifications

Direct Set

Sash Set: Enter required sash width: _____

Exterior Unit

Standard Construction

Oversize Construction
*Required if unit over 50 sq ft,
using 1-1/8" frame thickness

Hurricane Impact
*Availability based
on chosen
specifications

Interior Unit

Standard Glass Offset

Glass Centered in Frame

Construction Method

All-Wood construction

3/4" frame thickness

01-1/8" frame thickness

Aluminum Clad (select clad frame profile below)

Frontline Slimline

5/8" AC without lip

Frontline Crownline

1-1/8" AC Profile

Frontline Brickmould

1-1/8" MN Profile

3/4" AC Profile

1-1/8" PL Profile

3/4" MN Profile

1-1/8" AFC Profile

3/4" PL Profile

1" EPIC Profile

Wood Species

Accoya

Alder

Appalachian Cherry

Birch

Black Walnut

Douglas Fir

Hard White Maple

Hickory

Knotty Alder

Knotty Pine

Mahogany

Sapele

South American

African

Pine

Poplar

Red Oak

Western Hemlock

Western Red Cedar

White Oak

Other _____

Is FSC Certified
Lumb. Required?

Yes No

Glass Specification

Single Pane Clear

Insulated Clear

Insulated Low E

Low E 272

Low E 272

Laminated STC Rating: _____

Insul. Hurricane Impact

Monolithic Hurr. Impact

Mono Hurr Impact w/Deco Glass

Spandrel Glass

Vintage/Restoration Glass

Decorative Glass

Circle the specifics on next
page regarding pattern,
caming, etc... or write the
information in "notes"
section below, custom
patterns are available

Glass Strength

Annealed

Tempered

Laminated

Grille Type

Aluminum Grille in Airspace

5/8" Flat Bar

1 1/16" Sculptured Bar

15/16" Sculpt (rectangle grilles only)

Color(s): _____

Wood Interior Grille

Grille Profile #: _____

Surround No Surround

Simulated Divided Lite

Int. Profile #: _____

Ext. Profile #: _____

W/Spacer Bar No Int. Spacer

Black Tape

Gray Tape

True Divided Lite

Int. Profile #: _____

Ext. Profile #: _____

Grille Pattern

of Rectangle Lites: _____

of Radius Lites: _____

of Gothic Lites: _____

of Diamond Lites: _____

None

Flat Casing, Width: _____

Brickmould Profile: _____

Subsill profile: _____

Sill horn width if req: _____

Green

Grey

Obscure

Frosted

Gluechip

Pattern 516 Spray/ite

Other _____

Window Finishing

Aluminum Clad:

Color: _____

OR

Exterior Wood:

Color: _____


Interior Wood:

Color: _____

Unfinished
Painted
Ultra Primed
Stain & Clear Coat
Unfinished
Painted
Ultra Primed
Stain & Clear Coat
Painted
Ultra Primed
Stain & Clear Coat

Standard Transom Shapes*

3

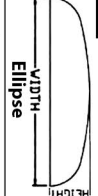

14




6




3A




1

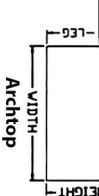


20

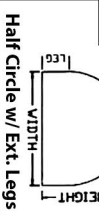

19

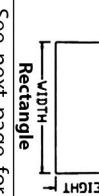

15

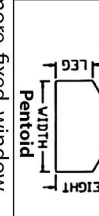

See next page for more fixed window
options and shapes

Unit Size:

Jamb to Jamb

Rough Opening

Outside of Cladding to Outside of Cladding

Jamb Depth:

Jamb Ext Options:

Arch Only / Full Perimeter

Applied / Loose

Drawings/Sketches

Other Glass Options

Glass Tint Spacer Bar

Bronze Mill Finish Alum

Green Stainless Steel

Grey Bronze

Obscure Black

Frosted Warm Edge


Gluechip Other _____

Pattern 516 Spray/ite

Other _____

Notes

Fixed Windows and Transoms

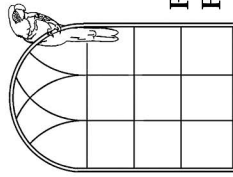

Parrett Windows & Doors

Durability, True Quality, & Simply Beautiful
"Experience the Difference"

RESIDENTIAL • HISTORIC • CHURCH • COMMERCIAL

Phone: 1-800-541-9527 info@parrettwindows.com


Fax: 1-877-238-2452 www.parrettwindows.com

Standard Glass Patterns (Custom patterns are also available)

PTT 100	Therma Tru Arcadia	PTO 300	ODL Majestic Elegance
PTT 200	Therma Tru Archite	PTO 400	ODL Cadence
PTT 300	Therma Tru Cambridge	PTO 500	ODL Paris
PTT 400	Therma Tru Concord	PTO 600	ODL Advant
PTT 500	Therma Tru Crys.Diam.	PTO 700	ODL Radiant Hues
PTT 600	Therma Tru Crystalline	PTO 800	ODL Jacinto
PTT 700	Therma Tru Keystone	PTO 900	ODL Silouettes
PTT 800	Therma Tru Marquise	PTO 1100	ODL Entrophy
PTT 900	Therma Tru Provincial	PTO 1200	ODL Oak Park
PTT 1000	Therma Tru Starlite	PTO 1300	ODL Nouveau
PTT 1100	Therma Tru Sedona	PTO 1400	ODL Tripoli
PTT 1101	Therma Tru Sedona Art	PTO 1500	ODL Catalina
PTT 1200	Therma Tru Longford	PTO 1600	ODL Acacia
PTT 1300	Therma Tru Ashhurst	PTO 1700	ODL Monterey
PTT 1400	Therma Tru Villager	PTO 1800	ODL Madison
PTT 1500	Therma Tru Homeward	PTO 1900	ODL Expressions
PTT 1600	Therma Tru Saratoga	PTO 2000	ODL Interpretations
PTT 1700	Therma Tru Wellesley	PTO 2100	ODL Escapades
PTT 1800	Therma Tru Aria	PTO 2200	ODL Bristol
PTT 1900	Therma Tru Bella Granite	PTO 2300	ODL Cirrus
PTT 1901	Therma Tru Bella Bronze	PTSSP 100	Specialty Monaco
PTT 2000	Therma Tru Augustine	PTSSP 200	Specialty Naples
PTT 2100	Therma Tru Camino	PTSSP 300	Specialty Modena
PTT 2200	Therma Tru Blackstone	PTSSP 400	Specialty Aurora
PTT 2300	Therma Tru Salinas	PTSSP 500	Specialty Marquise
PTT 2400	Therma Tru Element	PTSSP 600	Specialty Panama
PTT 2500	Therma Tru Hazelton	PTSSP 700	Specialty Madrid
PTT 2600	Therma Tru Savannah	PTSSP 800	Specialty Nassau
PTT 2700	Therma Tru Brookside	PTSSP 900	Specialty Victorian
PTT 2800	Therma Tru Kensington	PTSSP 1000	Specialty Alston
PTT 2900	Therma Tru Maple Park	PTSSP 1100	Specialty Milan
PTT 3000	Therma Tru Avonlea	PTSSP 1200	Specialty Prestige
PTT 3100	Therma Tru Texas Star	PTSSP 1300	Specialty Imperial
PTT 3200	Therma Tru Lucerna	PTSSP 1400	Specialty Zavalla
PTT 3300	Therma Tru Arden Red	PTSSP 1500	Specialty Tuscan
PTT 3400	Therma Tru Arden	PTSSP 1600	Specialty Chandler
PTT 3500	Therma Tru Zaha	PTSSP 1700	Specialty Element
PTT 3600	Therma Tru Borrassa	PTSSP 1800	Specialty Georgian
PTT 3700	Therma Tru Arborwatch	PTSSP 1900	Specialty Navarro
PTT 3800	Therma Tru Axis	PTSSP 2000	Specialty Quattro
PTO 100	ODL Heirloom Master	PTSSP 2100	Specialty Riviera
PTO 200	ODL Legacy Master	PTSSP 2200	Specialty Rockland
		PTSSP 2300	Specialty Woodbridge
		PTSSP 2400	Specialty Metropolis

PARRETT MANUFACTURING, INC.

Standard Window Shapes (Custom shapes are also available)

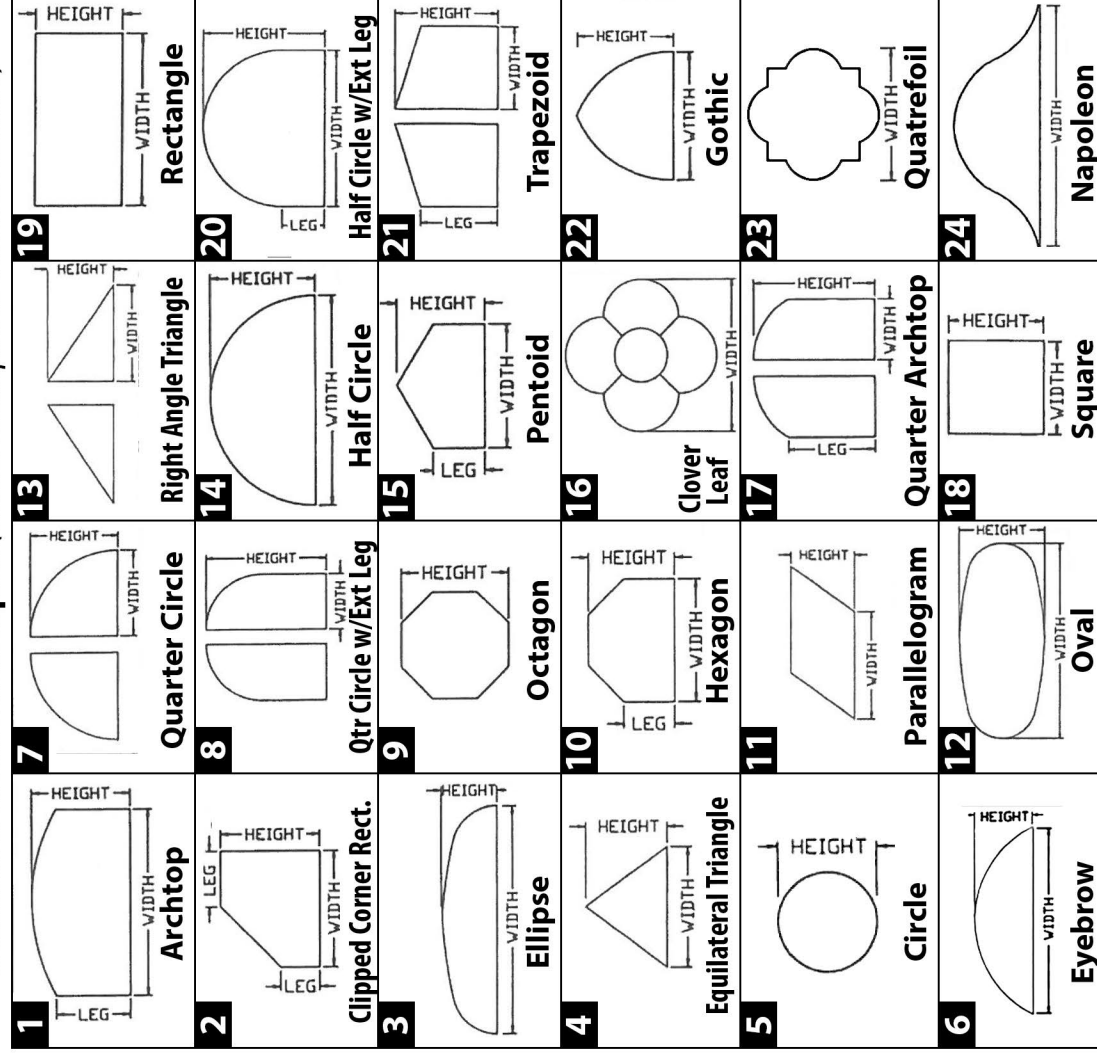

Standard Caming Colors (various bar widths available)



Oil-Rubbed Bronze Black Patina Brass Antique Patina Zinc/Nickel Copper

*Units ordered with decorative glass to have a drawing upon request showing exact glass pattern layout.
 See Decorative Glass Transoms tab for typical standard glass pattern layouts.

Outswing Casements & Awnings



Parrett Windows & Doors

Durability, True Quality, & Simply Beautiful
"Experience the Difference"

RESIDENTIAL • HISTORIC • CHURCH • COMMERCIAL

Phone: 1-800-541-9527 info@parrettwindows.com

Fax: 1-877-238-2452 www.parrettwindows.com

Date: _____ Company: _____ Email: _____ Order: ☐

Parrett Attn: _____ From: _____ Original Quote #: _____ Quote: ☐

of Pages: _____ Phone: _____ P.O. #: _____

RE: _____ Fax: _____ Job Name: _____

Window Type & Configuration

Wood Species

Glass Specification

Grille Type

Window Finishing

Crankout Casement
☐ Single ☐ French
☐ Alum. Clad ☐ All-Wood

Accoya
Alder
Appalachian Cherry
Birch
Black Walnut
Cypress
Douglas Fir
Hard White Maple
Hickory
Knotty Alder
Knotty Pine
Mahogany
Sapele
South American
African
Pine
Poplar
Western Hemlock
Western Red Cedar
White Oak
Other _____

Single Pane Clear
Insulated Clear
Insulated Low E
RLE 71-38
Low E 272
Other: _____
Laminated STC Rating: _____
Insul. Hurricane Impact
Spandrel Glass
Vintage/Restoration Glass
Decorative Glass
Caring Color: _____
Zinc/Brushed Nickel
Brass
Black Patina
Antique Patina
Other _____

Aluminum Grille in Airspace
5/8" Flat Bar
1 1/16" Sculptured Bar
15/16" Sculptured Bar
Color(s): _____
Wood Interior Grille
Grille Profile #: _____
Surround No Surround
Simulated Divided Lite
Int. Profile #: _____
Ext. Profile #: _____
W/Spacer Bar No Int. Spacer
Black Tape Gray Tape
True Divided Lite
Int. Profile #: _____
Ext. Profile #: _____

Aluminum Clad: AAMA 2603 Paint
Color: _____ AAMA 2605 Kynar
Anodized
OR Wood Grain Paint
Exterior Wood: Unfinished
Color: _____ Painted
Ultra Primed
Stain & Clear Coat
Interior Wood: Unfinished
Color: _____ Painted
Ultra Primed
Stain & Clear Coat

Crankout Awning
☐ Alum. Clad ☐ All-Wood

Standard Sash Profile:
•2-1/4" wide X 1-3/4" Thick

Pushout Casement (Truth Multipoint HW)

Standard Sash Profile:
•2-1/4" wide X 1-3/4" Thick

☐ Single ☐ French
☐ Alum. Clad ☐ All-Wood
Pushbar(s): ☐ Yes ☐ No

Pushout Casement (Hoppe Multipoint HW)

Standard Clad Sash Profile:
•3-1/2" wide X 1-3/4" Thick
Standard Wood Sash Profile:
•2-3/4" wide X 1-3/4" Thick

☐ Single ☐ French
☐ Alum. Clad ☐ All-Wood
Pushbar(s): ☐ Yes ☐ No

Pushout Casement (Phelps Singlepoint Latch/Lock)

☐ Single ☐ French
☐ Alum. Clad ☐ All-Wood
Pushbar(s): ☐ Yes ☐ No

Unit Size:

Jamb to Jamb Brickmould to Brickmould
Rough Opening Masonry Opening

Is FSC Certified Lumber Required?
Yes No

Jamb Depth: *4-9/16" standard min. jamb depth

Drawings/Sketches

Glass Strength

Grille Pattern

Hardware Finish

Annealed
Tempered
Laminated

of Rectangle Lites: _____
of Radius Lites: _____
of Gothic Lites: _____
of Diamond Lites: _____

Antique Brass
Polished Brass
Brushed Chrome
Oil-Rubbed Bronze
Rustic Umber
Unlac. Brass
Other: _____

Other Glass Options

Casing & Trim

Screen Information


Glass Tint Spacer Bar
Bronze Mill Finish
Green Stainless Steel
Grey Bronze
Obscure Black
Frosted Warm Edge
Gluechip Other
Pattern 516 Spraylite
Other _____

None
Flat Casing, Width: _____
Brickmould Profile: _____
Interior
None
Flat Casing, Width: _____
Trim Profile: _____

Alum Fixed Screen Fiberglass
Wood Fixed Screen High Transpar.
Rolldown Screen Brass/Bronze
Hinged Inswing Scr. Aluminum
No Screen *Pushout Cmts not available with FIXED screen systems

Notes

Inswing & Tilt/Turn Casements & Hoppers

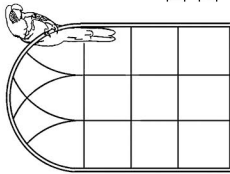

Parrett Windows & Doors

Durability, True Quality, & Simply Beautiful
"Experience the Difference"

RESIDENTIAL • HISTORIC • CHURCH • COMMERCIAL

Phone: 1-800-541-9527 info@parrettwindows.com
Fax: 1-877-238-2452 www.parrettwindows.com

Date: _____ Company: _____ Email: _____ Order: ☐
Parrett Attn: _____ From: _____ Original Quote #: _____ Quote: ☐
of Pages: _____ Phone: _____ P.O. #: _____
RE: _____ Fax: _____ Job Name: _____

Window Type & Configuration

Single Inswing Casement
Construction ☐ Aluminum Clad ☐ Euro Style ☐ Traditional ☐ All-Wood
Hardware
☐ Multipoint Gear with Hoppe Handle (standard)
☐ Cremone Bolt w/exposed rods ☐ Single Point Locks & Latches
☐ Surface Bolts
French Inswing Casement
Construction ☐ Aluminum Clad ☐ Euro Style ☐ Traditional ☐ All-Wood
Hardware
☐ Multipoint Gear with Hoppe Handle (standard)
☐ Dual Handles ☐ Single Handle
☐ Cremone Bolt w/exposed rods ☐ Single Point Locks & Latches
☐ Surface Bolts
Hopper **Construction** ☐ Aluminum Clad ☐ All-Wood
Hardware ☐ Multipoint Gear with Hoppe Handle (standard)
☐ Single Point Locks & Latches w/exposed stay
☐ Other: _____

Child Safety/ Turn Restrictor Hardware
☐ Keyed handle allowing only tilt operation ☐ Turn Restrictor device located at window sill ☐ Child safety limiter is not required
Unit Size:
Jamb to Jamb _____ Jamb Depth: _____
Rough Opening _____ Masonry Opening _____

Drawings/Sketches

Wood Species

Accoya
Alder
Appalachian Cherry
Birch
Black Walnut
Cypress
Douglas Fir
Hard White Maple
Hickory
Knotty Alder
Knotty Pine
Mahogany
Sapele
South American
African
Pine
Poplar
Western Hemlock
Western Red Cedar
White Oak
Other: _____

Is FSC Certified Lumber Required?

Yes No

Glass Specification

Single Pane Clear
Insulated Clear
Insulated Low E
RLE 71-38
Low E 272
Other: _____
Laminated STC Rating: _____
Insul. Hurricane Impact
Spandrel Glass
Vintage/Restoration Glass
Decorative Glass
Caming Color: _____
Zinc/Brushed Nickel
Brass
Black Patina
Antique Patina
Other: _____

Glass Strength

Annealed
Tempered
Laminated

Other Glass Options

Glass Tint **Spacer Bar**
Bronze Mill Finish Alum
Green Stainless Steel
Grey Bronze
Obscure Black
Frosted Warm Edge
Gluechip Other
Pattern 516 Spraylite
Other: _____

Grille Type

Aluminum Grille in Airspace
5/8" Flat Bar
11/16" Sculptured Bar
15/16" Sculptured Bar
Color(s): _____
Wood Interior Grille
Grille Profile #: _____
Surround No Surround
Simulated Divided Lite
Int. Profile #: _____
Ext. Profile #: _____
W/Spacer Bar No Int. Spacer
Black Tape Gray Tape
True Divided Lite
Int. Profile #: _____
Ext. Profile #: _____

Grille Pattern

of Rectangle Lites: _____
of Radius Lites: _____
of Gothic Lites: _____
of Diamond Lites: _____

Casing & Trim

Exterior
None
Flat Casing, Width: _____
Brickmould Profile: _____
Interior
None
Flat Casing, Width: _____
Trim Profile: _____

Window Finishing

Aluminum Clad: _____
Color: _____
OR
Exterior Wood: _____
Color: _____
Interior Wood: _____
Color: _____
Hardware Finish
Antique Brass
Polished Brass
Brushed Chrome
Oil-Rubbed Bronze
Rustic Umber
Unlac. Brass
Polished Chrome
Satin Nickel
Matte Black
Antique Nickel
White
Other: _____

*not all finishes available as standard on all unit types...custom hardware finishes are available

Coastal HW required: yes no

Screen Information

Frame Options **Mesh Options**
Alum Fixed Screen Fiberglass
Wood Fixed Screen High Transpar.
Other: _____ Brass/Bronze
Aluminum

Notes

HUNG WINDOWS (Spiral Balance)



Parrett Windows & Doors

Durability, True Quality, & Simply Beautiful
"Experience the Difference"

RESIDENTIAL • HISTORIC • CHURCH • COMMERCIAL

Phone: 1-800-541-9527 info@parrettwindows.com

Fax: 1-877-238-2452 www.parrettwindows.com

Date: _____ Company: _____ Email: _____ Order: ☐

Parrett Attn: _____ From: _____ Original Quote #: _____ Quote: ☐

of Pages: _____ Phone: _____ P.O. #: _____

RE: _____ Fax: _____ Job Name: _____

Hung Window Type & Configuration

Aluminum Clad

Single Hung Double Hung

All Wood

Single Hung Double Hung Triple Hung

Standard

1-3/4" Sash Thickness
5-1/2" Min Jamb Depth
•Std. recommended for frame sizes up to approx. 42" X 84"

Standard

1-3/4" Sash Thickness
5-1/2" Min Jamb Depth (SH&DH)
•7-7/8" Jamb for Triple Hungs
•Std. recommended for frame sizes up to approx. 42" X 84"

Magnum

2-1/4" Sash Thickness
6-9/16" Min Jamb Depth
•Mag. recommended for frame sizes over approx. 42" X 84"

Magnum

2-1/4" Sash Thickness
6-9/16" Min Jamb Depth (SH&DH)
•9-1/2" Jamb for Triple Hungs
•Mag. recommended for frame sizes over approx. 42" X 84"

Child Safety Sash Limiter:

☐ Yes ☐ No

Child Safety Sash Limiter:

☐ Yes ☐ No

Wood Species

Accoya
Alder
Appalachian Cherry
Birch
Black Walnut
Cypress
Douglas Fir
Hard White Maple
Hickory
Knotty Alder
Knotty Pine
Mahogany
Sapele
South American
African
Pine
Poplar
Western Hemlock
Western Red Cedar
White Oak
Other _____

Glass Specification

Single Pane Clear
Insulated Clear
Insulated Low E
RLE 71-38
Low E 272
Other: _____
Laminated STC Rating: _____
Insul. Hurricane Impact
Spandrel Glass
Vintage/Restoration Glass
Decorative Glass
Canning Color: _____
Zinc/Brushed Nickel
Brass
Black Patina
Antique Patina
Other _____

Grille Type

Aluminum Grille in Airspace
5/8" Flat Bar
11/16" Sculptured Bar
15/16" Sculptured Bar
Color(s): _____
Wood Interior Grille
Grille Profile #: _____
Surround No Surround
Simulated Divided Lite
Int. Profile #: _____
Ext. Profile #: _____
W/Spacer Bar No Int. Spacer
Black Tape Gray Tape

Window Finishing

Aluminum Clad: AAMA 2603 Paint
AAMA 2605 Kynar
Anodized
Wood Grain Paint
OR
Exterior Wood: Unfinished
Painted
Ultra Primed
Stain & Clear Coat
Interior Wood: Unfinished
Painted
Ultra Primed
Stain & Clear Coat
Color: _____

Hardware Finish

Unlacquered Brass
Lacquered Brass
Oil Rubbed Bronze
Satin Nickel
Polished Chrome
Painted White
Other: _____

Locks & Lifts

Sash Locks

Phelps LKF14 (std)
Phelps LKF18
Phelps LKF281/381
No Locks
Other": _____

Sash Lifts

Phelps LEF23 (std)
Phelps LFM26
Phelps LEF30
Phelps LEF31
No Lifts
Other": _____

Glass Strength

Annealed
Tempered
Laminated

Other Glass Options

Glass Tint Spacer Bar

Bronze Mill Finish
Green Stainless Steel
Grey Bronze
Obscure Black
Frosted Warm Edge
Gluechip Other _____
Pattern 516 Spraylite
Other _____

Casing & Trim

Exterior

None
Flat Casing, Width: _____
Brickmould Profile: _____
Interior
None
Flat Casing, Width: _____
Trim Profile: _____

Screen Information

Frame Options

Alum Fixed Screen
Wood Fixed Screen
Rolldown Screen
No Screen

Mesh Options

Fiberglass
High Transp.
Brass/Bronze
Aluminum

Unit Size:

Jamb to Jamb Brickmould to Brickmould
Rough Opening Masonry Opening

Is FSC Certified Lumber Required?

Yes No

see minimum jamb depths above

Drawings/Sketches

Notes

*Durability, True Quality, & Simply Beautiful
"Experience the Difference"*

Phone: 1-800-541-9527 info@parrettwindows.com
Fax: 1-877-238-2452 www.parrettwindows.com

Window Finishing

Aluminum Clad:

AAMA 2605 Kynar
Anodized

Anodized
Wood Grain Paint

Unfinished

Painted
Ultra Primed

Stain & Clear Coat

Illustrated

Unfinished
Painted

Ultra Primed Stain & Clear Coat

Locks & Lifts

Sash Locks
Phelps / KE14 (std)

Phelps LKF18

No Locks

Sash Lifts

Phelps LF23 (std)
Phelps LFM26

Phelps LFD30
Phelps LFD31

No Lifts
Other":


Mesh Options

High Transpar.

Brass/Bronze
Aluminum

1533

Bifold Windows & Doors

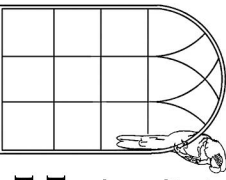

Parrett Windows & Doors

Durability, True Quality, & Simply Beautiful
"Experience the Difference"

RESIDENTIAL • HISTORIC • CHURCH • COMMERCIAL

Phone: 1-800-541-9527 info@parrettwindows.com

Fax: 1-877-238-2452 www.parrettwindows.com

Date: Company: Email: Order:

Parrett Attn: From: Original Quote #: Quote:

of Pages: Phone: P.O. #:

RE: Fax: Job Name:

Unit Type & Configuration

Panel Config.

of Left Stacking
of Right Stacking
Configuration
Outswing
Inswing*

Construction

Aluminum Clad
All-Wood

Standard HW Finishes

Bright Brass
Oil-Rubbed Bronze
Stain- Steel
units

*Inswing Bifold units are only available as ALL-WOOD

*Odd-numbered panels require additional locking hardware

Hope Multipoint System
Cremone Bolt
Enter specific Handle #

Common Panel Configs shown at left:

2 Left - 1 Right*
3 Left*
4 Right
2 Left - 2 Right
2 Left - 3 Right*
5 Left*
4 Left - 1 Right*
3 Left - 3 Right*

(Units available up to 8 panels each direction - 16 total)
Configs with () have panel(s) requiring additional locking hardware and can operate independently (similar to a swing door)

Sill Option: Anodized Aluminum (Std. Sill) Wood Recessed Floor Channel

Door Styles: *3-1/2" *4" 5" 8" Custom: *

Top Rail: *3-1/2" *4" 5" 8" Custom: *

Bottom Rail: *6" 8" 10" 12" Custom: *

Panel Thickness: 1-3/4" 2-1/4" 3" Custom: *

Std door panel thickness is 2-1/4" Dimensions with * are available

Std window pnl thickness is 1-3/4" as all-wood only (not clad)

***See Custom Doors tab for more information on various door options such as raised wood panels, etc...

Wood Species

Glass Specification

Grille Type

Door Finishing

Accoya
Alder
Appalachian Cherry
Birch
Black Walnut
Cypress
Douglas Fir
Hard White Maple
Hickory
Knotty Alder
Knotty Pine
Mahogany
Sapele
South American
African
Pine
Poplar
Western Hemlock
Western Red Cedar
White Oak
Split Species
Other

Single Pane Clear
Insulated Clear
Insulated Low E
RLE 71-38
Low E 272
Other:
Laminated STC Rating:
Insul. Hurricane Impact
Spandrel Glass
Vintage/Restoration Glass
Decorative Glass
Carving Color:
Zinc/Brushed Nickel
Brass
Black Patina
Antique Patina
Other

Aluminum Grille in Airstpace
5/8" Flat Bar
1 1/16" Sculptured Bar
1 5/16" Sculptured Bar
Color(s):
Wood Interior Grille
Grille Profile #:
Surround No Surround
Simulated Divided Lite
Int. Profile #:
Ext. Profile #:
W/Spacer Bar No Int. Spacer
Black Tape Gray Tape
True Divided Lite
Int. Profile #:
Ext. Profile #:

Aluminum Clad: AAMA 2603 Paint
Color: AAMA 2605 Kynar
Anodized
Wood Grain Paint
OR
Exterior Wood: Unfinished
Painted
Ultra Primed
Stain & Clear Coat
Interior Wood: Unfinished
Painted
Ultra Primed
Stain & Clear Coat
Color: Unfinished
Painted
Ultra Primed
Stain & Clear Coat

Coastal HW required: yes no

Screen Options

Horizontal Manual Sliding Screen
Vertical Motorized Sliding Screen
Vertical Manual Sliding Slide
Fixed Screen Panel (wood inswing only)
*Parrett Mfg. recommends OUTSWING configuration if screen is required as it is installed to the interior of the unit

Other Glass Options

Glass Tint Spacer Bar

Bronze Mill Finish
Green Bronze
Grey Black
Obscure Warm Edge
Frosted Other
Gluechip
Pattern 516 Spraylite
Other

Casing & Trim

Exterior

None
Flat Casing, Width:
Brickmould Profile:
Interior
None
Flat Casing, Width:
Trim Profile:

Is FSC Certified Lumber Required?

Yes No

Unit Size:

Jamb to Jamb (circle one) Jamb Depth: 6-9/16" is standard
Rough Opening Masonry Opening


Drawings/Sketches

Notes



Standard hardware shown above

Lift and Slide Windows & Doors

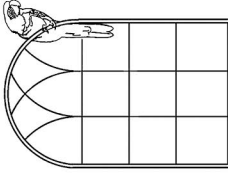

Parrett Windows & Doors

Durability, True Quality, & Simply Beautiful
"Experience the Difference"

RESIDENTIAL • HISTORIC • CHURCH • COMMERCIAL

Phone: 1-800-541-9527 info@parrettwindows.com
Fax: 1-877-238-2452 www.parrettwindows.com

Date: _____ Company: _____ Email: _____ Order: _____
Parrett Attn: _____ From: _____ Original Quote #: _____ Quote: _____
of Pages: _____ Phone: _____ P.O. #: _____
RE: _____ Fax: _____ Job Name: _____

Unit Type & Configuration

Common Configurations (Circle One) **Other Configs**
1 Panel Unit 3 Panel Unit 4 Panel Unit XXXX > O
X > P XX > O O < XXXX
P < X O < XX O < XXXX > O
P < XXIX > P O < XIX > O XXXX > O
P < XIX > P P < XIX > P O < XXXX
X > O XXX > P
O < X P < XXX
P < XIX > P P = Wall Pocket
XX > P XX = Active Panel
P < XX enter specs here: O = Fixed Panel

Hardware Options (Multipoint Gear)

Recessed Handles (Standard) CIRCLE HW FINISH BELOW:
Silicon Bronze Brushed Silicon Bronze Light Silicon Bronze Medium
Silicon Bronze Dark Silicon Bronze Dark Lustre Silicon Bronze Rust
White Bronze Brushed White Bronze Light White Bronze Medium
White Bronze Dark Custom:

Removable and/or Fixed Non-Recessed Handles

Lacquered Brass Oil-Rubbed Bronze Handle # _____
Unlacquered Brass Painted Dark Bronze
Satin Nickel Stainless Steel Custom Finish: _____
Sill Option: ☐ Wood sill with metal track (Std. Sill) ☐ Tubular Metal Sill
☐ FastTrack Sill (jobsite embedded) *Not avail. for all
☐ Low-Profile metal track on temporary Sill panel configs

Screen Options

☐ Wood sliding panels ☐ Horizontal Rollscreen (Motorized)
☐ Vertical Rollscreen
Door Stiles: 4" 5" 8" Custom: _____ *4" minimum
Top Rail: 4" 5" 8" Custom: _____ stile widths due
Bottom Rail: 6" 8" 10" 12" Custom: _____ to gear size

***See Custom Doors tab for more information on various door options such as raised wood panels, etc...

Unit Size:

Jamb to Jamb _____ (circle one)
Rough Opening _____
Brim mould to Brim mould _____

Jamb Depth:

Dim. include Concealed Wall Pocket(s) 6-9/16" minimum without screens (OX)
Brim mould to Brim mould _____ (see Custom Doors - Lift & Slide tab for more info)

Drawings/Sketches

Notes

Wood Species

Accoya
Alder
Appalachian Cherry
Birch
Black Walnut
Cypress
Douglas Fir
Hard White Maple
Hickory
Knotty Alder
Knotty Pine
Mahogany
Sapele
South American
African
Pine
Poplar
Western Hemlock
Western Red Cedar
White Oak
Split Species
Other _____

Glass Specification

Single Pane Clear
Insulated Clear
Insulated Low E
RLE 71-38
Low E 272
Other: _____
Laminated STC Rating: _____
Insul. Hurricane Impact
Spandrel Glass
Vintage/Restoration Glass
Decorative Glass
Caming Color: _____
Zinc/Brushed Nickel
Brass
Black Patina
Antique Patina
Other _____

Glass Strength

Tempered
Laminated
of Rectangle Lites: _____
of Radius Lites: _____
of Gothic Lites: _____
of Diamond Lites: _____

Other Glass Options

Glass Tint **Spacer Bar**
Bronze Mill Finish
Green Bronze
Grey Black
Obscure Warm Edge
Frosted Other _____
Gluechip
Pattern 516 Spraylite
Other _____

Is FSC Certified Lumber Required?

Yes No

Grille Type

Aluminum Grille in Airspace
5/8" Flat Bar
11/16" Sculptured Bar
15/16" Sculptured Bar
Color(s): _____
Wood Interior Grille
Grille Profile #: _____
Surround No Surround
Simulated Divided Lite
Int. Profile #: _____
Ext. Profile #: _____
W/Spacer Bar No Int. Spacer
Black Tape Gray Tape
True Divided Lite
Int. Profile #: _____
Ext. Profile #: _____

Grille Pattern

of Rectangle Lites: _____
of Radius Lites: _____
of Gothic Lites: _____
of Diamond Lites: _____

Casing & Trim

Exterior
None
Flat Casing, Width: _____
Brickmould Profile: _____
Interior
None
Flat Casing, Width: _____
Trim Profile: _____

Coastal HW required: yes no


Screen Panel Latch

(not to scale with door HW)



Recessed Handle
(standard hw)

Sliding Patio Doors & Windows

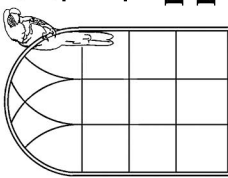

Parrett Windows & Doors

Durability, True Quality, & Simply Beautiful
"Experience the Difference"

RESIDENTIAL • HISTORIC • CHURCH • COMMERCIAL

Phone: 1-800-541-9527 info@parrettwindows.com
Fax: 1-877-238-2452 www.parrettwindows.com

Date: _____ Company: _____ Email: _____ Order: _____
Parrett Attn: _____ From: _____ Original Quote #: _____ Quote: _____
of Pages: _____ Phone: _____ P.O. #: _____
RE: _____ Fax: _____ Job Name: _____

Unit Type & Configuration

Common Configurations (Circle One)
2 Panel Unit **3 Panel Unit** **4 Panel Unit** **6 Panel Unit**
X ▶ O XX ▶ O O ◀ X|X ▶ O O ◀ XX|XX ▶ O
O ◀ X O ◀ XX X ▶ O ◀ X
*For Custom Config., enter specs here: _____ X = Active Panel
O = Fixed Panel

Hardware Options

○ Standard Nexus 3-Point Lock
Bronze Brushed Chrome Bright Brass Antique Brass
Polished Chrome Satin Nickel Venetian Bronze White
Custom: _____
○ Embassy 2-Point Lock (Window Units Only)
Bronze Brushed Chrome Bright Brass Antique Brass
Polished Chrome Satin Nickel Venetian Bronze White
Custom: _____

Sill Options

○ Beige Fiberglass Sill
○ Bronze Fiberglass Sill (Standard)
*Consider Lift & Slide door type if low-profile or in-floor sill is required

Screen Options

○ Metal Sliding panels (standard) ○ Horizontal Rollscreen
○ Vertical Rollscreen ○ Vertical Rollscreen (Motorized)

Door Stiles: 2.5" 4.5" 6.5" Custom: _____ *Custom dim. are only available on all-wood units
Top Rail: 2.5" 4.5" 6.5" Custom: _____
Bottom Rail: 2.5" 4.5" 6.5" Custom: _____

***See Custom Doors tab for more information on various door options such as raised wood panels, etc...

Unit Size:

Jamb to Jamb Masonry Opening
Rough Opening Brickmould to Brickmould

Jamb Depth:

(circle one) _____

Wood Species

Accoya
Alder
Appalachian Cherry
Birch
Black Walnut
Cypress
Douglas Fir
Hard White Maple
Hickory
Knotty Alder
Knotty Pine
Mahogany
Sapele
South American
African
Pine
Poplar
Western Hemlock
Western Red Cedar
White Oak
Split Species
Other _____

Is FSC Certified Lumber Required?

Yes No

Glass Specification

Single Pane Clear
Insulated Clear
Insulated Low E
RLE 71-38
Low E 272
Other: _____
Laminated STC Rating: _____
Insul. Hurricane Impact
Spandrel Glass
Vintage/Restoration Glass
Decorative Glass
Caming Color: _____
Zinc/Brushed Nickel
Brass
Black Patina
Antique Patina
Other _____

Glass Strength

Tempered
Laminated

Other Glass Options

Glass Tint **Spacer Bar**
Bronze Mill Finish
Green Bronze
Grey Black
Obscure Warm Edge
Frosted Other
Gluechip
Pattern 516 Spraylite
Other _____

Grille Type

Aluminum Grille in Airspace
5/8" Flat Bar
11/16" Sculptured Bar
15/16" Sculptured Bar
Color(s): _____
Wood Interior Grille
Grille Profile #: _____
Surround No Surround
Simulated Divided Lite
Int. Profile #: _____
Ext. Profile #: _____
W/Spacer Bar No Int. Spacer
Black Tape Gray Tape
True Divided Lite
Int. Profile #: _____
Ext. Profile #: _____

Grille Pattern

of Rectangle Lites: _____
of Radius Lites: _____
of Gothic Lites: _____
of Diamond Lites: _____

Casing & Trim

Exterior

None
Flat Casing, Width: _____
Brickmould Profile: _____

Interior

None
Flat Casing, Width: _____
Trim Profile: _____

Door Finishing

Aluminum Clad: AAMA 2603 Paint
Color: AAMA 2605 Kynar
OR Anodized
Wood Grain Paint
Unfinished
Painted
Ultra Primed
Stain & Clear Coat
Exterior Wood: _____
Color: _____
Interior Wood: _____
Color: _____

Coastal HW required: yes no




Standard Handle for use with 2-point locking hardware

Standard Handle for use with 3-point locking hardware

Drawings/Sketches

Notes

Custom Doors: Inswing & Outswing

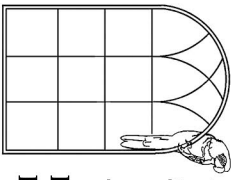

Parrett Windows & Doors

Durability, True Quality, & Simply Beautiful
"Experience the Difference"

RESIDENTIAL • HISTORIC • CHURCH • COMMERCIAL

Phone: 1-800-541-9527 info@parrettwindows.com

Fax: 1-877-238-2452 www.parrettwindows.com

Date: _____

Company: _____

Email: _____

Order: _____

Parrett
Attn: _____

From: _____

Original Quote #: _____

of Pages: _____

Phone: _____

P.O. #: _____

RE: _____

Fax: _____

Job Name: _____

Door Type & Configuration

Type	Configuration	Construction
☐ Single Door	☐ Outswing	☐ Aluminum Clad
☐ French Door	☐ Inswing	☐ All-Wood
☐ Sidelight	☐ Fixed	<i>*not all stile/rail dimensions are available in alum clad</i>
☐ Other: _____		

Hardware Choices

Residential	Commercial
☐ None	☐ Panic Bar: _____ (enter part#)
☐ Hoppe Multipoint (3pt)	☐ Door Closer: _____
☐ Hoppe Multipoint (5pt)	☐ Mortise Lock: _____
☐ Single Point	☐ Pull/lever/handle: _____
☐ Handle/Trim #: _____	☐ Kickplate: _____
	☐ Door Sill: _____

Hinge Options

☐ Adjustable Hoppe	☐ Other Door Options
☐ Adjustable Ashland	☐ Electrified w/ wire chases
☐ Butt Hinges: _____	☐ Routed for custom hardware
☐ Other: _____	☐ Other (specify): _____

Door Stiles: *3-1/2"	*4"	5"	8"	Custom: _____
Top Rail: *3-1/2"	*4"	5"	8"	Custom: _____
Bottom Rail: *6"	8"	10"	12"	Custom: _____
Panel Thickness: 1-3/4"	2-1/4"	3"	Custom: _____	

Standard panel thickness is 2-1/4"
Dimensions with * are available as all-wood only (not clad)

***See Custom Doors tab for more information on various door options such as radius tops, raised wood panels, etc...

Unit Size:

Jamb to Jamb	Brickmould to Brickmould
Rough Opening	Masonry Opening
Panel Size	

Jamb Depth: _____

Wood Species

Accoya
Alder
Appalachian Cherry
Birch
Black Walnut
Cypress
Douglas Fir
Hard White Maple
Hickory
Knotty Alder
Knotty Pine
Mahogany
Sapele
South American
African
Pine
Poplar
Western Hemlock
Western Red Cedar
White Oak
Split Species
Other _____

Glass Specification

Single Pane Clear
Insulated Clear
Insulated Low E
RLE 71-38
Low E 272
Other: _____
Laminated STC Rating: _____
Insul. Hurricane Impact
Spandrel Glass
Vintage/Restoration Glass
Decorative Glass
Caring Color: _____
Zinc/Brushed Nickel
Brass
Black Patina
Antique Patina
Other _____

Glass Strength

Tempered
Laminated

Other Glass Options

Glass Tint	Spacer Bar
Bronze	Mill Finish
Green	Bronze
Grey	Black
Obscure	Warm Edge
Frosted	Other _____
Gluechip	
Pattern 516	Spraylite
Other _____	

Grille Type

Aluminum Grille in Airspace
5/8" Flat Bar
1 1/16" Sculptured Bar
15/16" Sculptured Bar
Color(s): _____

Wood Interior Grille

Grille Profile #: _____
Surround No Surround
Simulated Divided Lite
Int. Profile #: _____
Ext. Profile #: _____
W/Spacer Bar No Int. Spacer
Black Tape Gray Tape

True Divided Lite

Int. Profile #: _____
Ext. Profile #: _____

Grille Pattern

of Rectangle Lites: _____
of Radius Lites: _____
of Gothic Lites: _____
of Diamond Lites: _____

Casing & Trim

Exterior	Interior
None	None
Flat Casing, Width: _____	Flat Casing, Width: _____
Brickmould Profile: _____	Trim Profile: _____

Door Finishing

Aluminum Clad:	AAMA 2603 Paint
Color: _____	AAMA 2605 Kynar
OR	Anodized
Exterior Wood:	Wood Grain Paint
Color: _____	Unfinished
	Painted
	Ultra Primed
	Stain & Clear Coat

Interior Wood:

Color: _____

Hardware Finish

Antique Brass	Polished Chrome
Polished Brass	Satin Nickel
Brushed Chrome	Matte Black
Oil-Rubbed Bronze	Antique Nickel
Rustic Umber	White
Unlac. Brass	Other: _____

**not all finishes available as standard on all unit types...custom hardware finishes are available*

Coastal HW required: **yes** **no**

Screen Information


Panel Options	Mesh Options
Alum swinging panel	Fiberglass
Wood swinging panel	Low Visibility
Genius pull screen	Brass/Bronze
Other: _____	Aluminum

Screen Hardware
Multipoint Locking (matching door panel)
Singlepoint Latch Other _____

Drawings/Sketches

Notes

Custom Doors: General Options

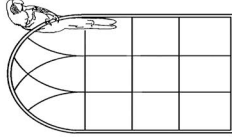


Parrett Windows & Doors


*Durability, True Quality, & Simply Beautiful
"Experience the Difference"*

RESIDENTIAL • HISTORIC • CHURCH • COMMERCIAL


Door Shape Examples*

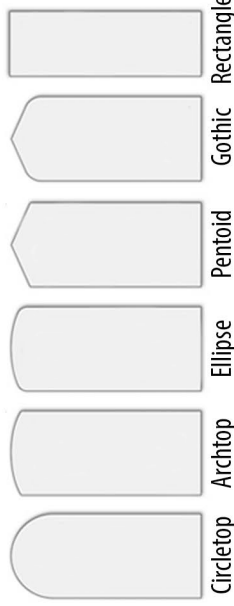


French Door Shape Examples*

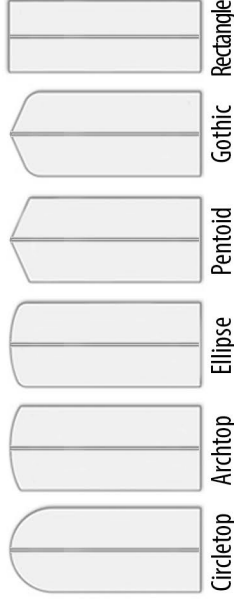


100 Series - Glass Panel

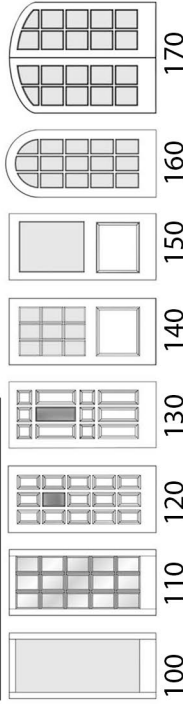


200 Series - Vertical Panel

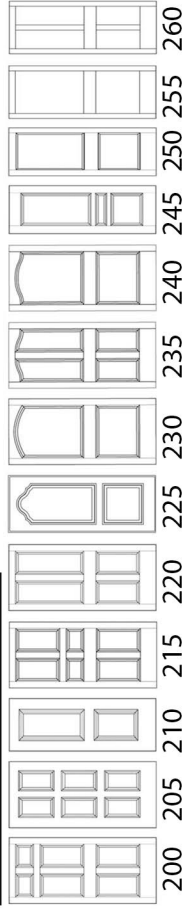

300 Series - Horiz. Panel

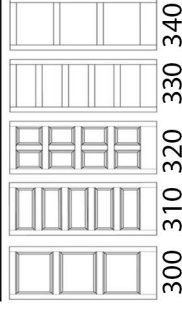


400 Series - V-Groove Panel

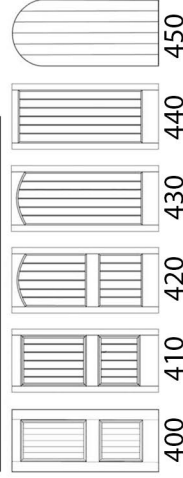


***Custom door shapes are also available**


Fixed Wood Louver Styles

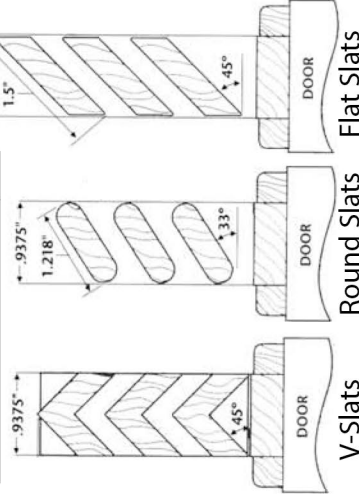


Stile & Rail Profiles

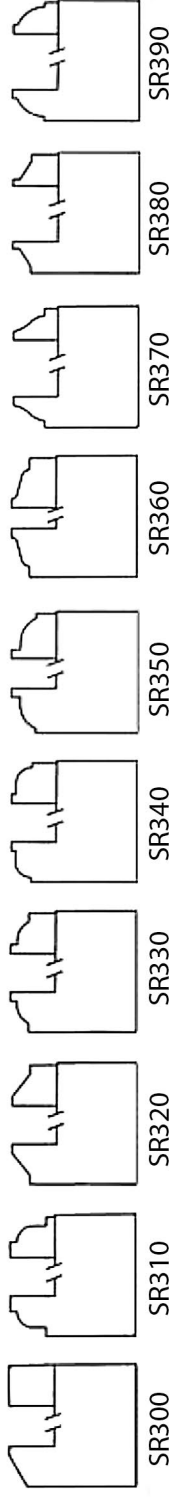


Raised Panel Profiles (flat and v-grooved flat panels also available)

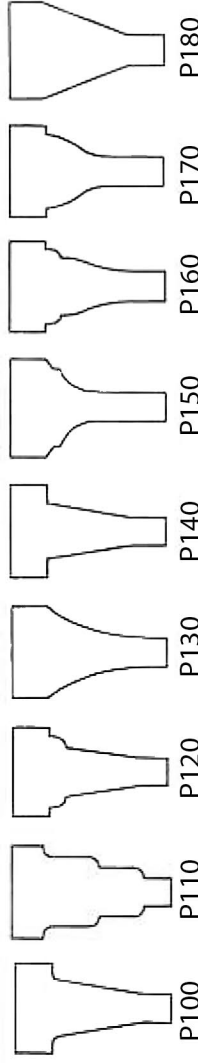

Various Examples Utilizing Stock Profiles

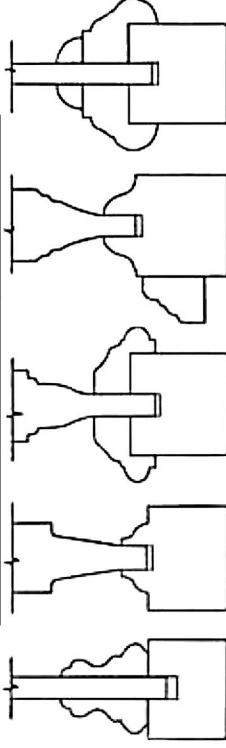

Raised Moulding Profiles

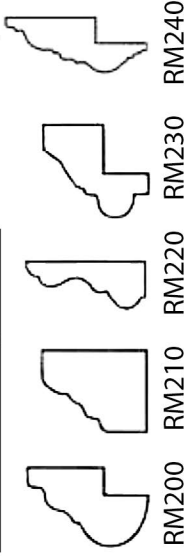

***P100 Raised Panel** shown in 1-3/4" & 2-1/4" door panel thickness

Parrett is always adding to the profiles available as standard, and also offers totally custom profiles and options.