

## LIFT & SLIDE DOORS



- Multiple Panels
- Various Sizes
- Various Styles
- Multi-Point Lock
- Rigid High Performance Track System
- Standard or Low Profile Threshold
- Corner Systems
- Screen Doors
- Louver Doors

Standard Specifications
2-1/4" Panel Thickness
6-9/16" Min. Jamb Depth w/out screen
9-3/8" Min. Jamb Depth with screen
5" Top Rail and Stiles
8" Bottom Rail
1-3/4" Wood Screens

Jamb Depth without Screens
2 Panels 6-9/16"
3 Panels Single Operator 6-9/16"
3 Panels End Operator 9-3/8"
4 Panel Center Operator (OXXO or XOOX) 6-9/16"
4 Panel End Operator (OXXX or XXXO) 11-5/16"
6 Panels 9-3/8"
8 Panels 11-5/16"

Glazing Method
3/4" Insulated
All Wood Panel
Single Pane
Single Pane Laminated
1/2" Insulated
1/2" Insulated Laminated
3/4" Insulated Laminated
1" Insulated
1" Insulated Laminated
9/16" Stormglass Impact
Others Upon Request

Glass Type (Tempered)
Clear
Low-E 71-38
Decorative
Spandrel
Vintage
Others Upon Request
Pick your spacer color

Glass Caming
Zinc
Brushed Nickel
Brass
Patina

Wood Species
Alder
Appalachian Cherry
Birch
Black Walnut
Cypress
Douglas Fir
Hard White Maple
Hickory
Knotty Alder
Knotty Pine
Mahogany
Pine
Poplar
Red Oak
Western Hemlock
Western Red Cedar
White Oak
Others Upon Request

Grille Options
Wood Grilles
Grille Bar in Airspace
SDL Grilles
TDL Grilles
V-Grooved

Exterior Trim/Casing
Extension Jamb
Brickmould
Flat Casing

Interior Trim/Casing
Interior Trim
Trim Profile
Mull Casing

Glass Tint
Bronze
Green
Grey
Obscure
Others Upon Request

Exterior Finishes
Poly Paint
Prime
Ultra Prime
Stain
Clear Coat
Sealer


Interior Finishes
Poly Paint
Ultra Prime
Stain
Clear Coat
Sealer

Hardware Finish
Solid Brass
Satin Nickel
Polished Brass
Oil Rubbed Bronze

**\* Limited performance against Air, Water, and Design pressure. Caution and evaluation necessary prior to ordering if located in an area where air and water penetration possible.**

## LIFT & SLIDE DOORS

### OPENING CONFIGURATIONS

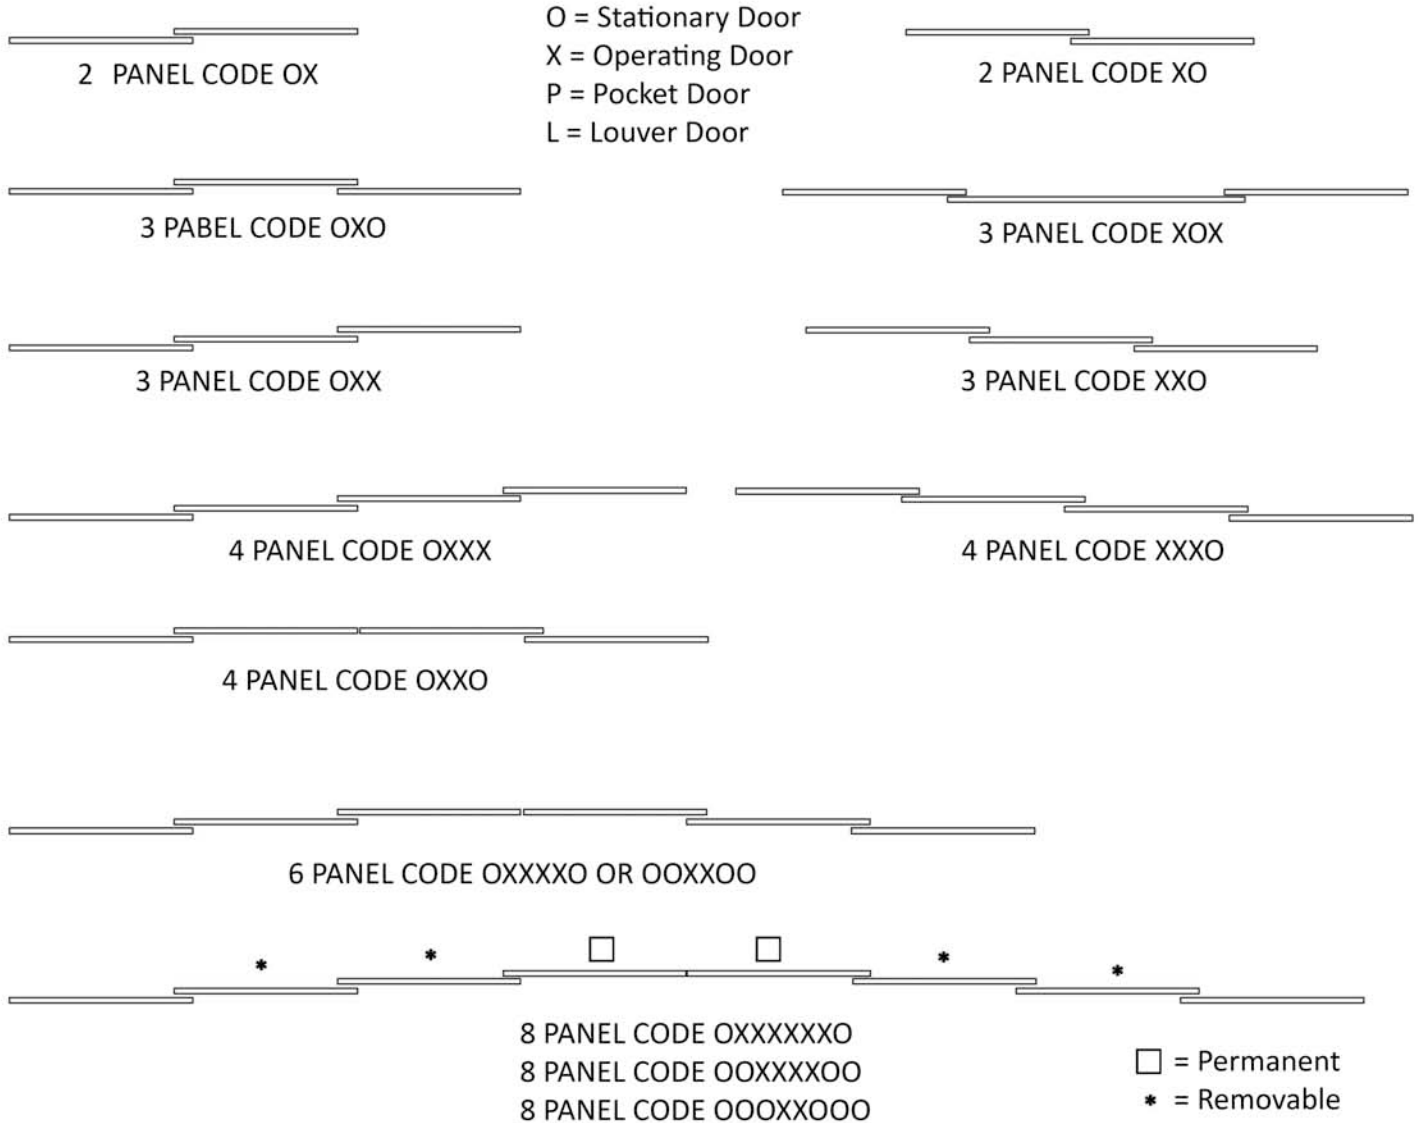

Unit will have removable/permanent handles depending on location of operating panel.

**\* Limited performance against Air, Water, and Design pressure. Caution and evaluation necessary prior to ordering if located in an area where air and water penetration possible. Lift & Slide door unit is not recommended for an exterior application. The floor track is not a weather tight system. It may be used as an exterior unit when optimum weathering performance is not required for air or water infiltration. The door warranty is void for water infiltration.**